




TRACT NO. 33725

BEING A SUBDIVISION OF A PARCEL 1 OF PARCEL MAP 7982, BOOK 31 PAGE 21 OF PARCEL MAPS, PARCEL 1 OF PARCEL MAP 8070, BOOK 33 PAGE 62 OF PARCEL MAPS, PORTIONS OF PARCEL 3 AND 4 OF PARCEL MAP 8478, BOOK 31 PAGES 52 AND 53, PARCEL 1 AND 2 OF PARCEL MAP 17808, BOOK 102 PAGE 47 OF PARCEL MAPS, ALL OF RECORDS OF THE RIVERSIDE COUNTY RECORDER'S OFFICE, RIVERSIDE COUNTY CALIFORNIA, TOGETHER WITH THE NORTH ONE HALF OF THE NORTHEAST QUARTER OF THE SOUTHEAST QUARTER OF SECTION 28, TOWNSHIP 5 SOUTH, RANGE 4 WEST, SAN BERNARDINO MERIDIAN.

NOTES:
SEE SHEET 3 FOR MONUMENT NOTES, LEGEND, BASIS OF BEARINGS, AND MONUMENT LEGEND, SEE SHEET 4 FOR EXISTING EASEMENT.

GEOCENTRIC LAND SURVEYING OCTOBER, 2024

INDEX SHEET

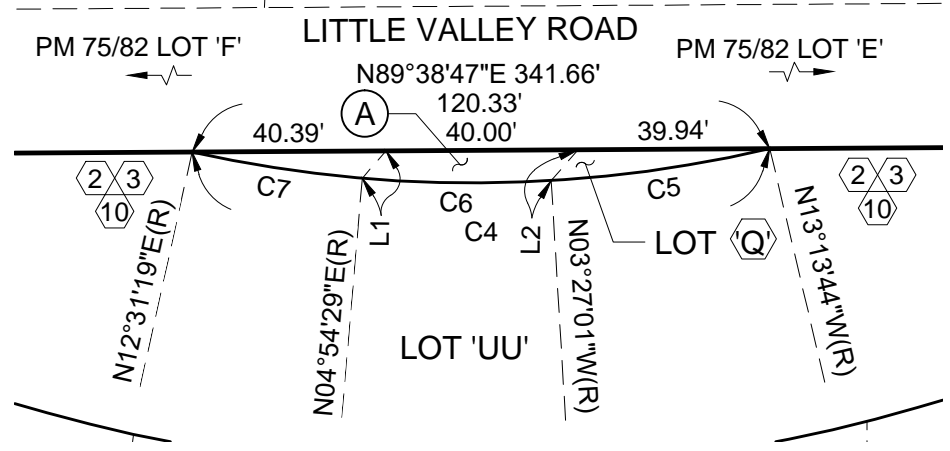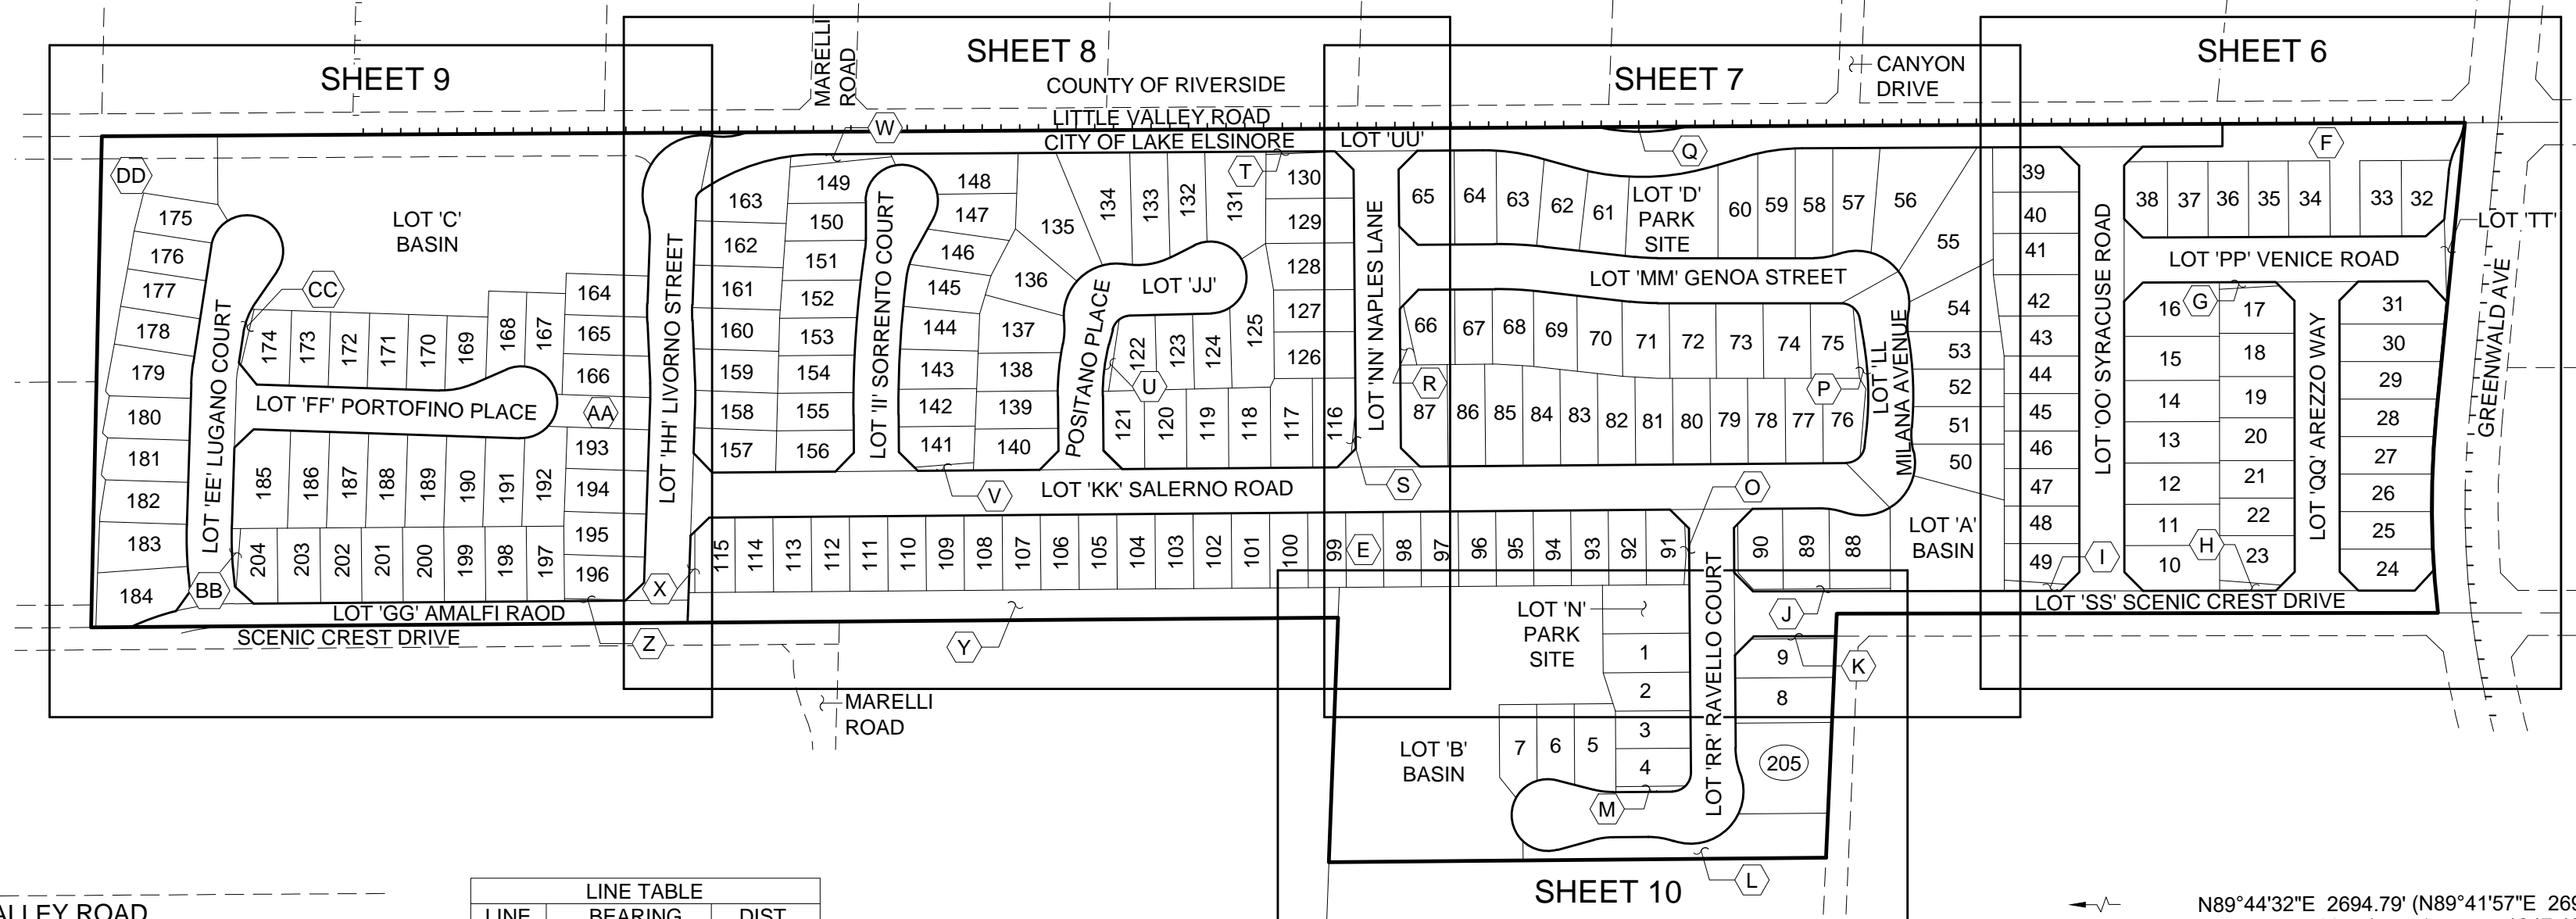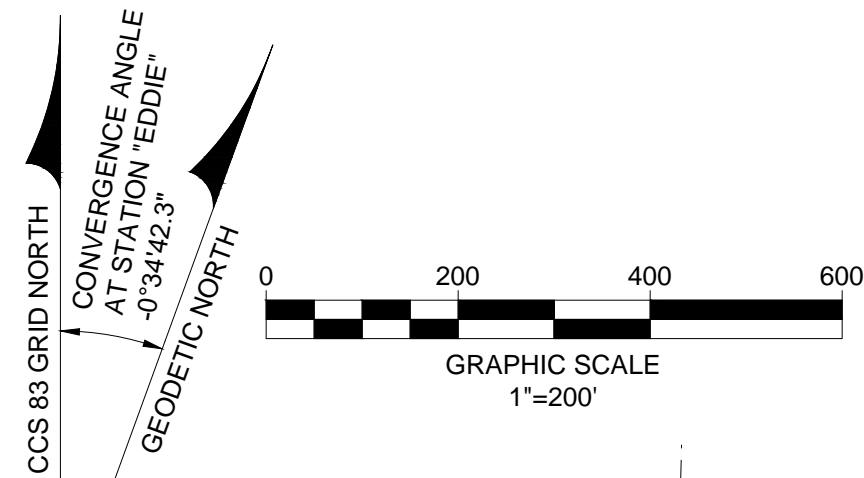

LINE	BEARING	DIST.
L1	N41°03'29"E	7.53'
L2	N41°03'29"E	8.53'

CURVE	DELTA	RADIUS	LENGTH
C1	24°13'44"	90.00'	38.06'
C2	04°36'04"	90.00'	7.23'
C3	19°37'40"	90.00'	30.83'
C4	25°45'02"	270.00'	121.35'
C5	09°46'43"	270.00'	46.08'
C6	08°21'30"	270.00'	39.39'
C7	07°36'50"	270.00'	35.88'

